


7R 6R 5R 4R 3R 2R 1R 00 1L 2L 3L 4L 5L 6L 7L

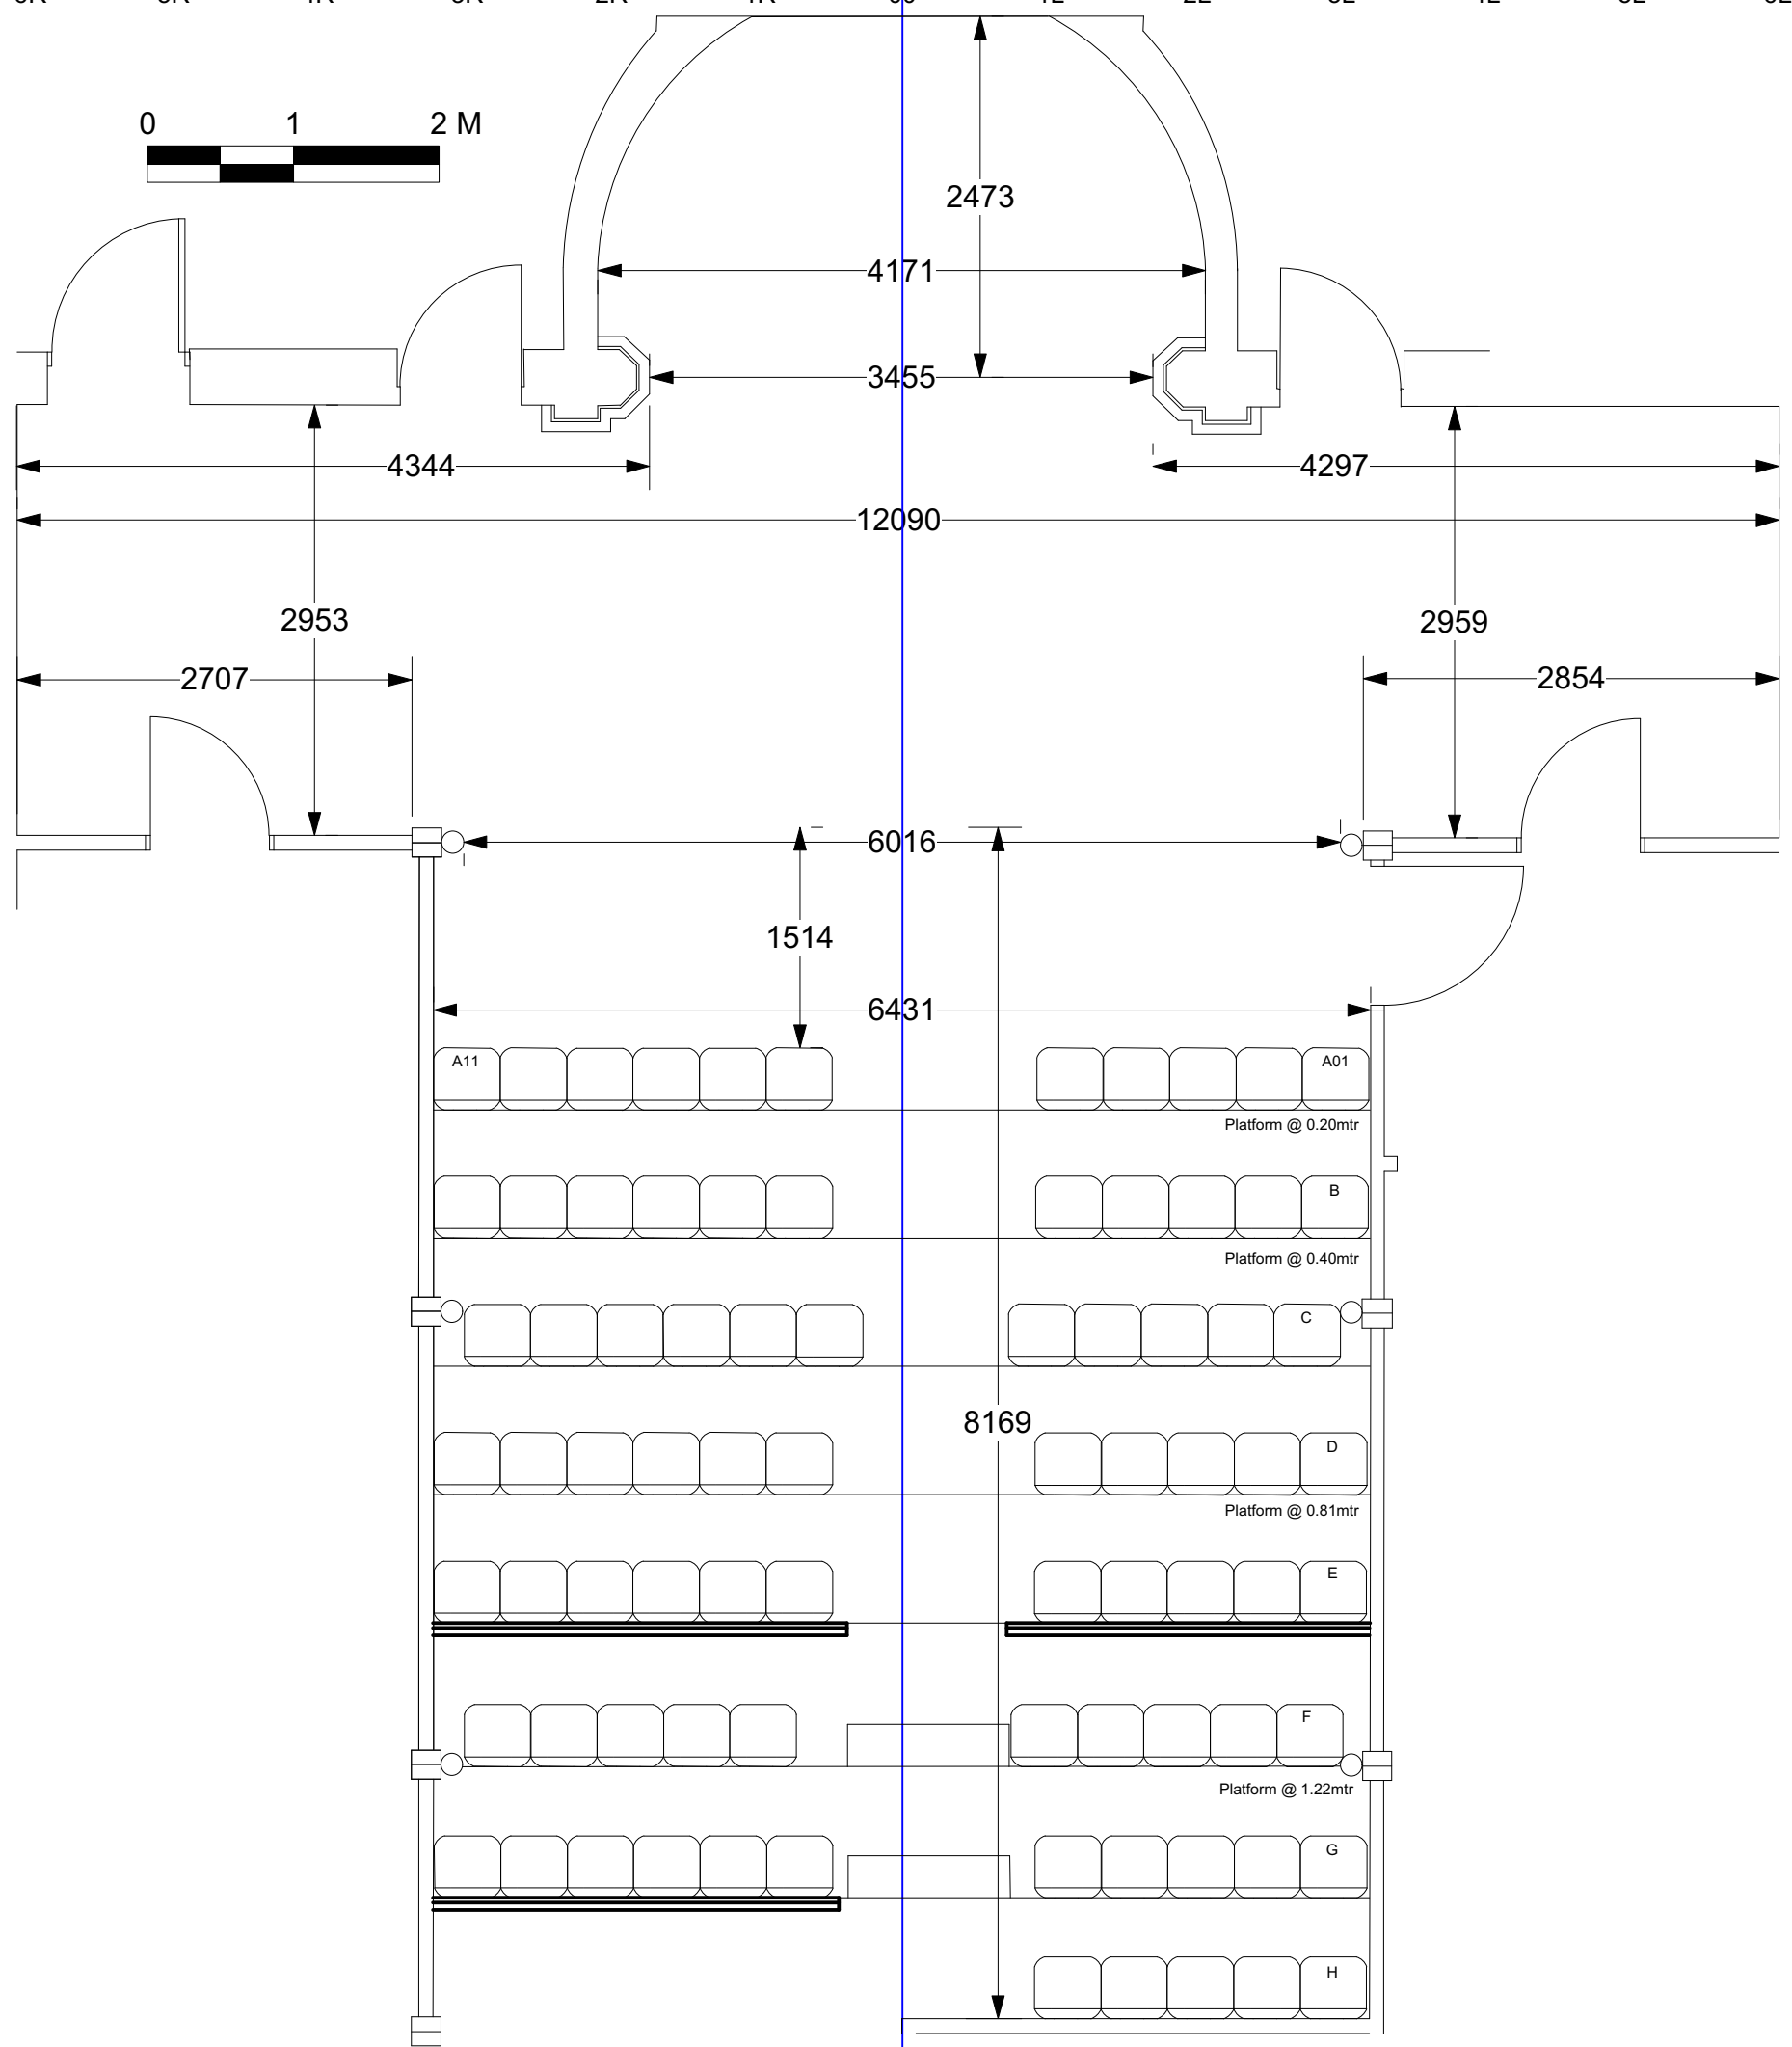

5
4
3
2
1
00
-1
-2
-3
-4
-5
-6
-7
-8



Title : Dimensions	
Date : 28/05/2020	Revision :
Sheet 3	Scale : 1:50 @ A3
Drawing Number : HGT003	
Drawn By :	
CAD File Name : Headgate Theatre Ground Plan A3 Master with Section.wvx	